


UJ203BP1408000029775
 LOG 250

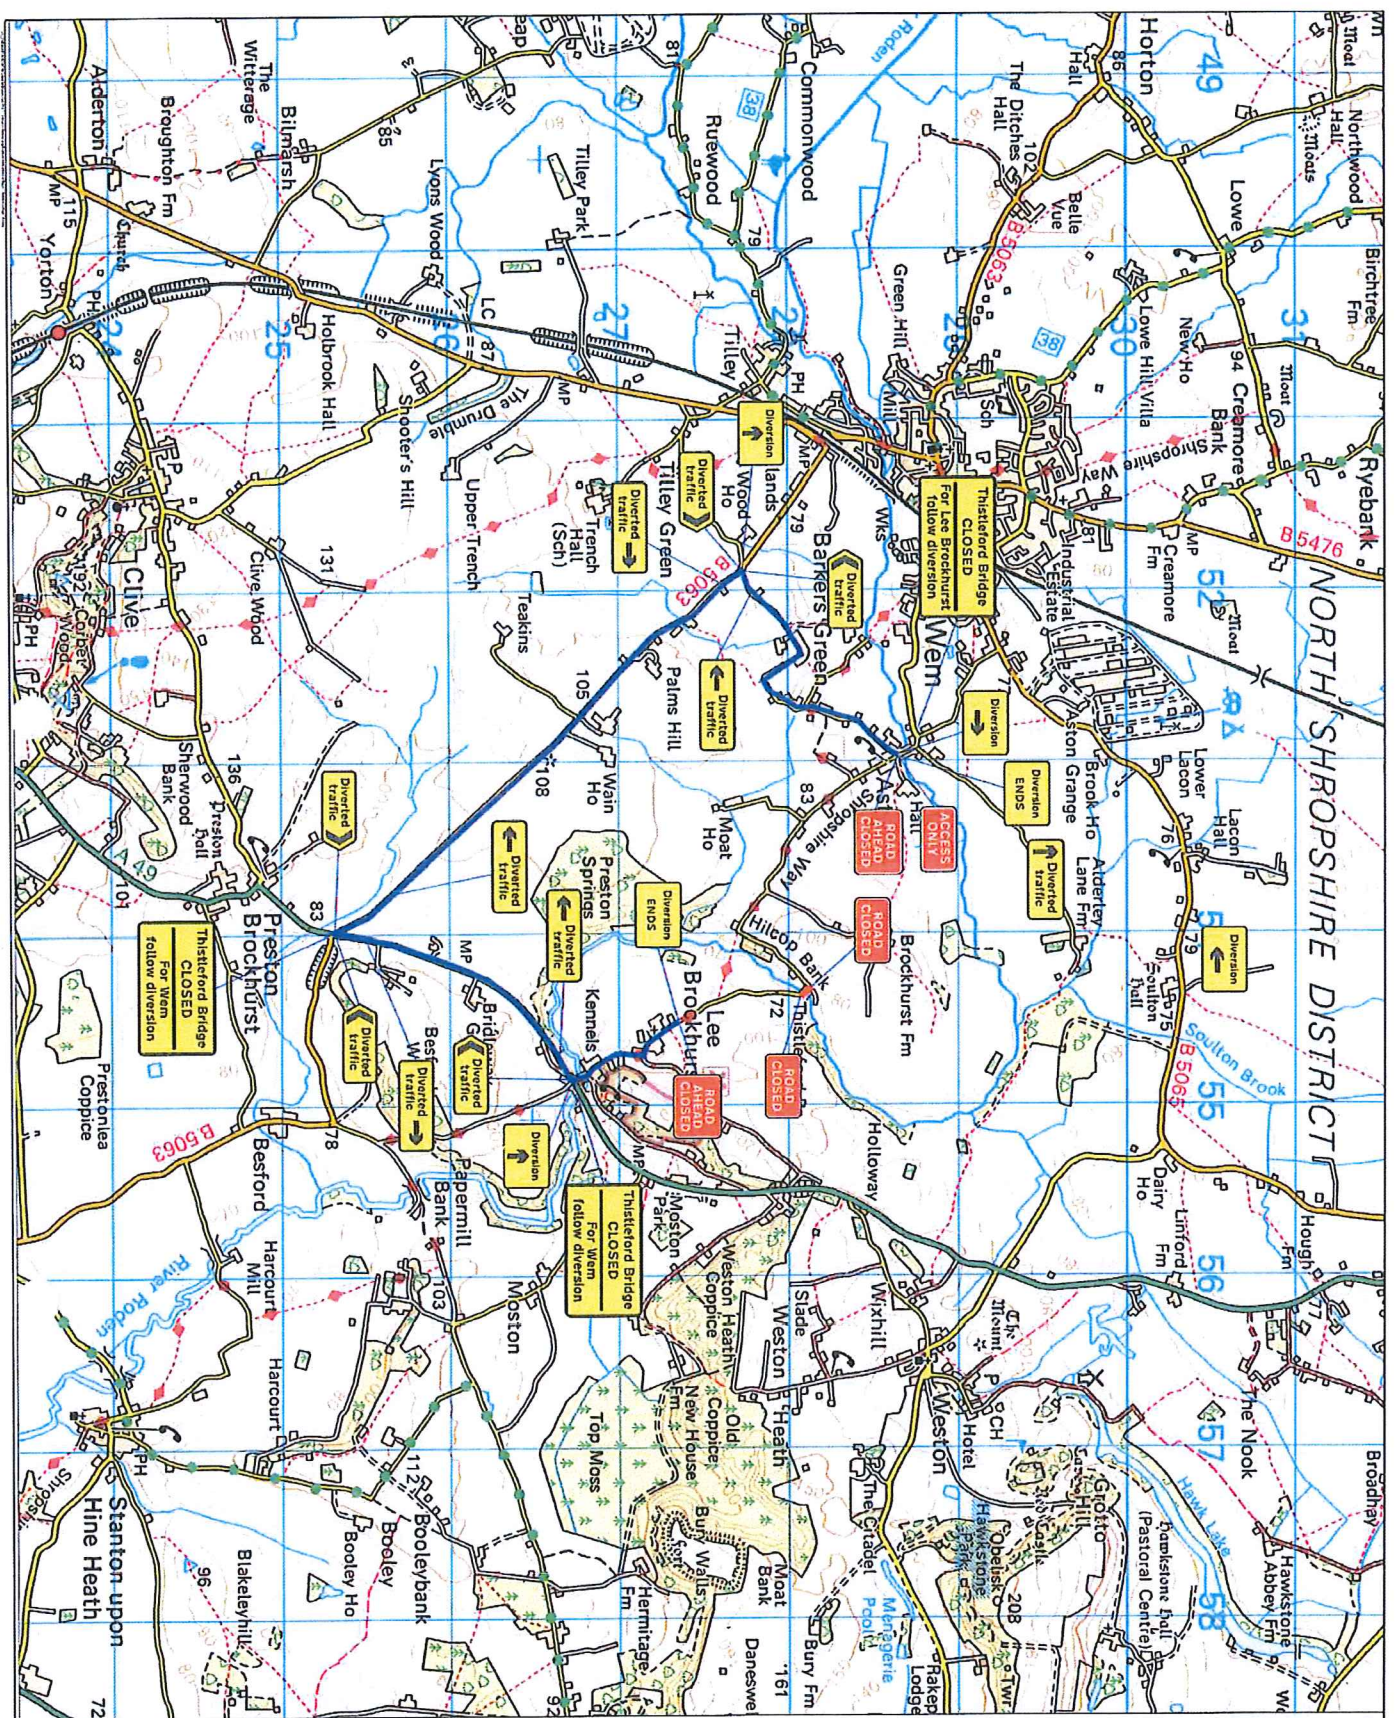

Do not touch - Live only signal operation
 The contractor is to check all dimensions on site and report any discrepancies to the Site Supervisor.
 This drawing is to be read in conjunction with all other standard drawings.
 The Contractor shall maintain the minimum of 10% diversion traffic flow at all times.
 The Contractor shall ensure that the diversion route is clearly marked and that all diversions are clearly marked with appropriate signs and cones.
 The Contractor shall ensure that the diversion route is clearly marked and that all diversions are clearly marked with appropriate signs and cones.
 The Contractor shall ensure that the diversion route is clearly marked and that all diversions are clearly marked with appropriate signs and cones.

Routine Maintenance - Thistledown Bridge	
Diversion Route - Bridge Closure	
Project: 1040179-010-1200	Date: 10/01/2011
Drawn: JAMES N.T.S.	Checked: JAMES N.T.S.
Approved: JAMES N.T.S.	Date: 10/01/2011